


FOR ILLUSTRATION PURPOSES ONLY

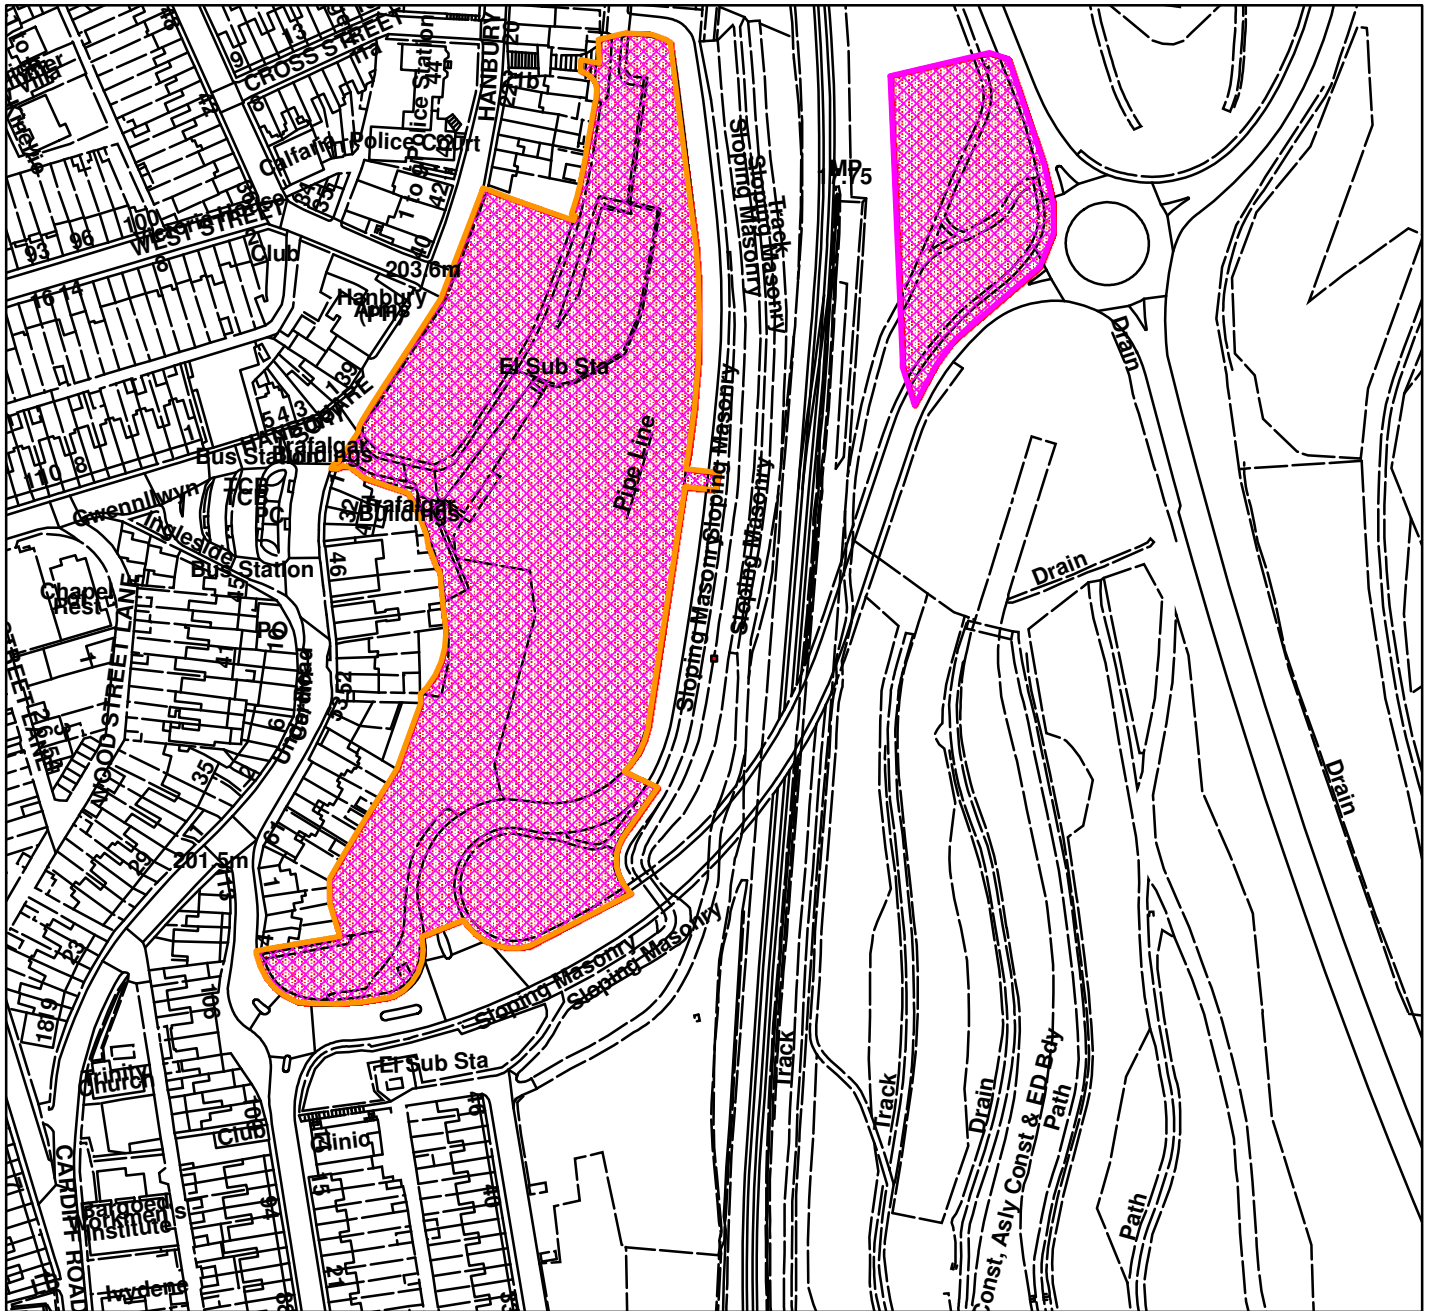

**Scale:** 1:2,500

Reproduced from the Ordnance Survey map with permission of the Controller of Her Majesty's Stationery Office © Crown Copyright 2014.

Unauthorised reproduction infringes Crown Copyright and may lead to prosecution or civil proceedings.

Organisation	Caerphilly CBC
Department	Planning Division
Comments	
Date	25/09/2014
MSA Number	100023572