


NOTES :-
 DO NOT SCALE FROM THIS DRAWING
 ANY DISCREPANCIES TO BE REPORTED TO THE CONTRACT ADMINISTRATOR
 CONTRACTOR TO CHECK DIMENSIONS ON SITE
 DRAWINGS ISSUED WITHOUT STATUS ARE DRAFT ONLY

Appendix A

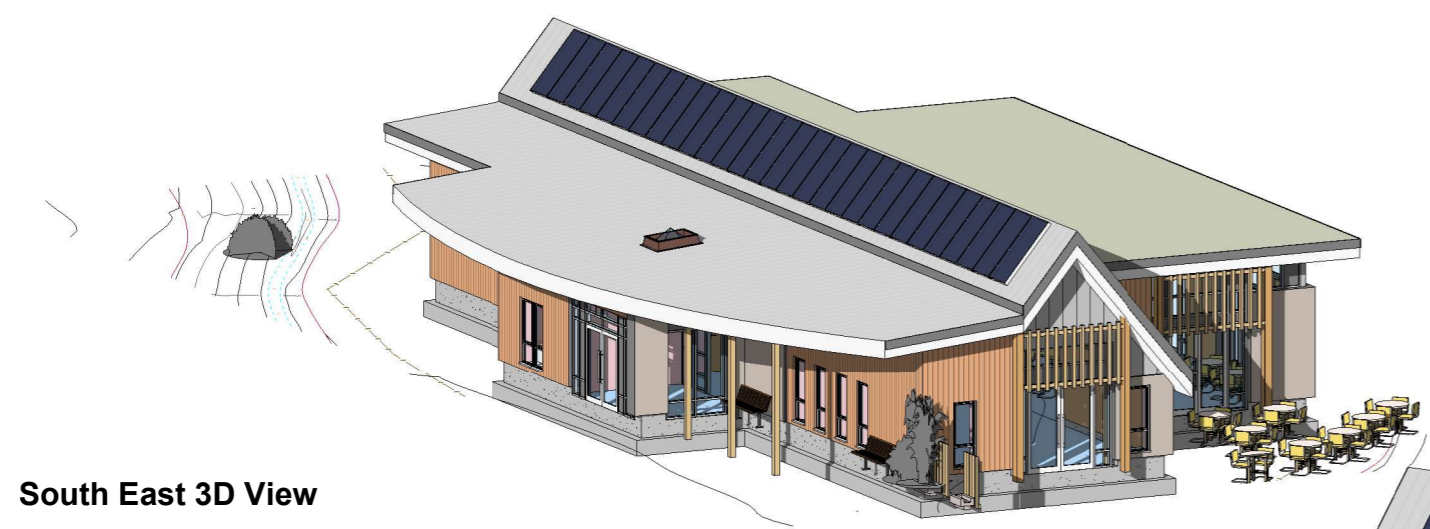


South East 3D View



North East 3D View



South West 3D View

| | | | | |
|---|-------|---------------------------------|---------|---------------------------------------|
| rev | date | amendment | drawn | chckd |
| drawing status | | | | |
| Preliminary <input type="checkbox"/> | | Tender <input type="checkbox"/> | | Construction <input type="checkbox"/> |
|  Building Consultancy Ty Penallta Tredegar Business Park Ystrad Mynach Hengoed CF82 7PG Tel: (01495) 226622 Interim Head of Property : M. Williams B.Eng. C.Eng. M.I.C.E. | | | | |
| project title | | | | |
| Parc Penallta Visitor Centre | | | | |
| drawing title | | | | |
| 3 D VIEWS EXTERNAL | | | | |
| date | scale | drawn | checked | |
| 01/22/20 | | Author | Checker | |
| project no. | | drawing no. | | |
| 4876 | | PL-108 | | |