

Appendix 6


Appendix 6



Proposed Public Path
Diversion Order
Town and Country Planning
Act 1990 s257
Llanmor Homes,
Bandy Road, Bedwas,
18/PPO/003

Legend

- ~~Uwbyr arfaethedig i gael ei crewyd / Proposed path to be created~~
- ~~Uwbyr arfaethedig i gael ei diddymwyd / Existing path to be closed~~
- Heb effeithio arno
- Uwbyr/Uwbyr... / Unaffected footpath/s

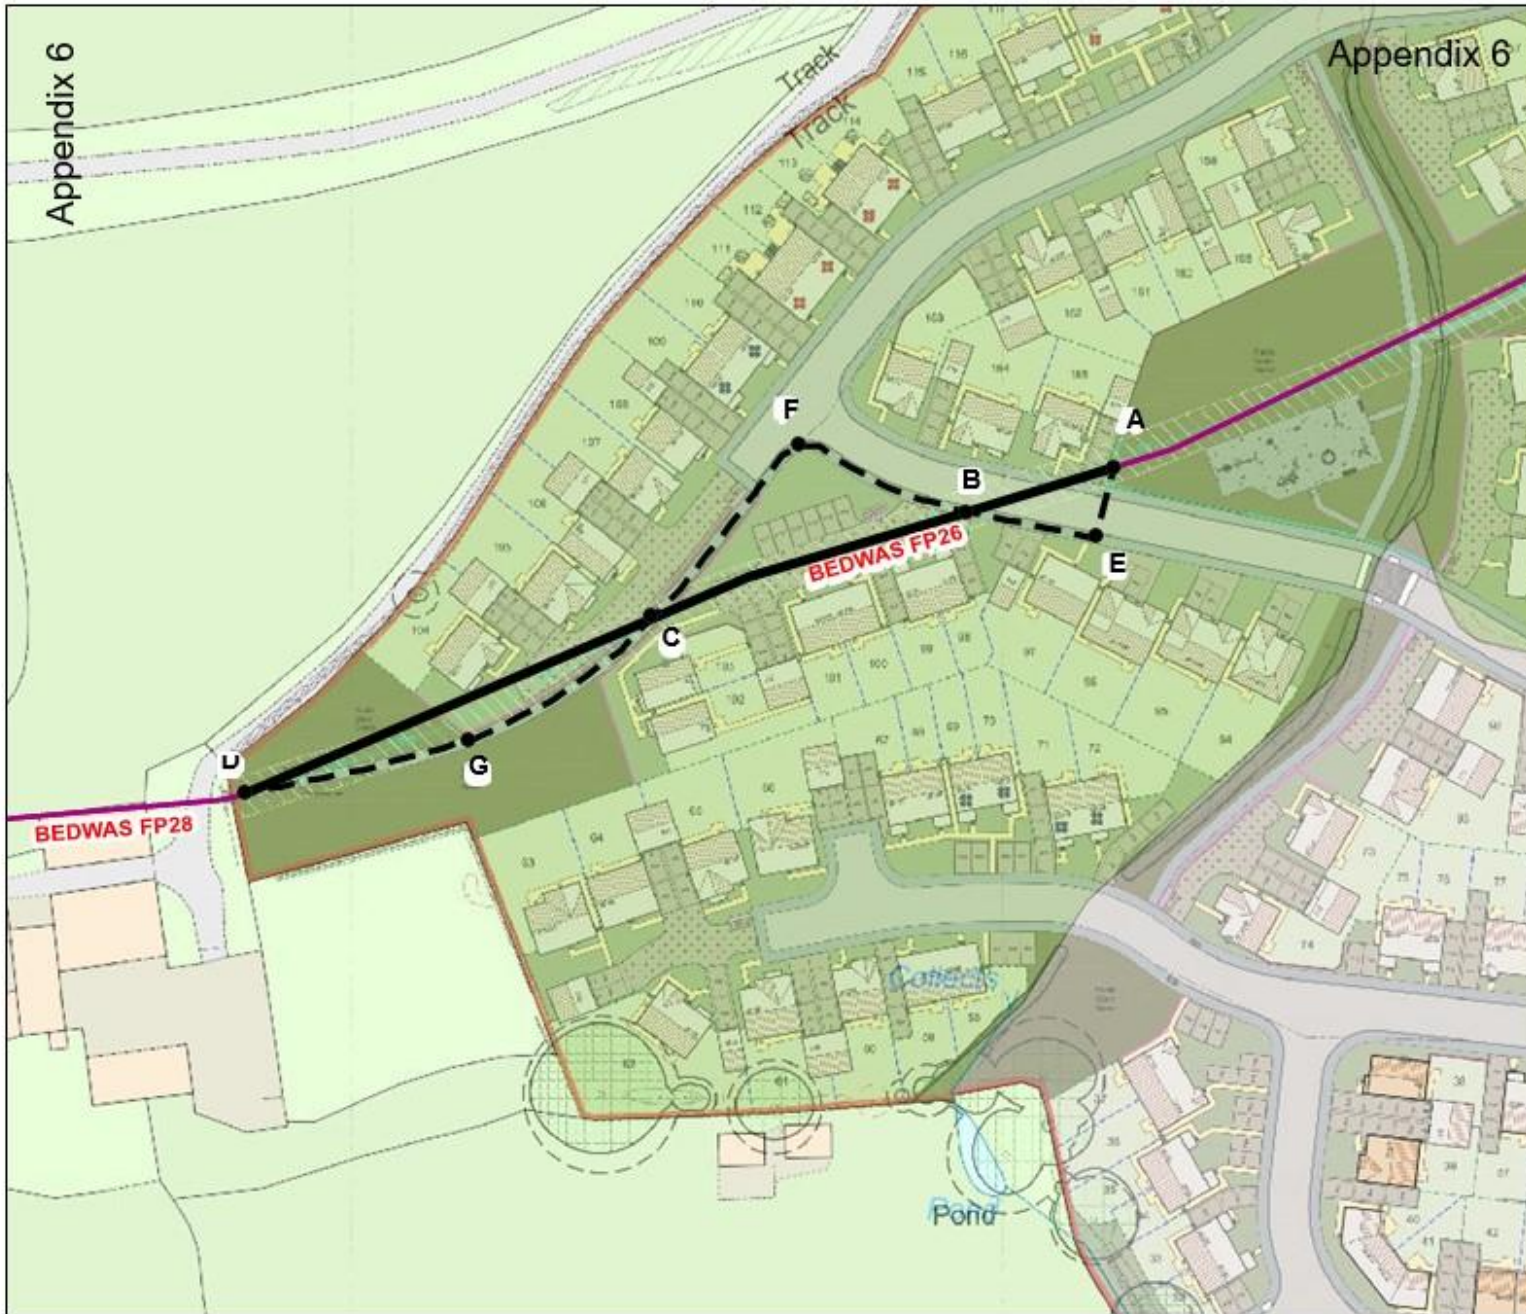

1:1,000 at A4

OS Products: © 100025372, 2020