

Appendix 6


Appendix 6



Proposed Public Path
Diversion Order
Town and Country Planning
Act 1990 s257
Llanmor Homes,
Bandy Road, Bedwas,
18/PPO/003

Legend

- ~~Uwbyr~~
~~arfaethedig i~~
~~gael ei crewyd /~~
Proposed path
to be created
- ~~Uwbyr~~
~~arfaethedig i~~
~~gael ei~~
~~diddymwyd /~~
Existing path to
be closed
- Heb effeithio
ar...
/ Unaffected
footpath/s

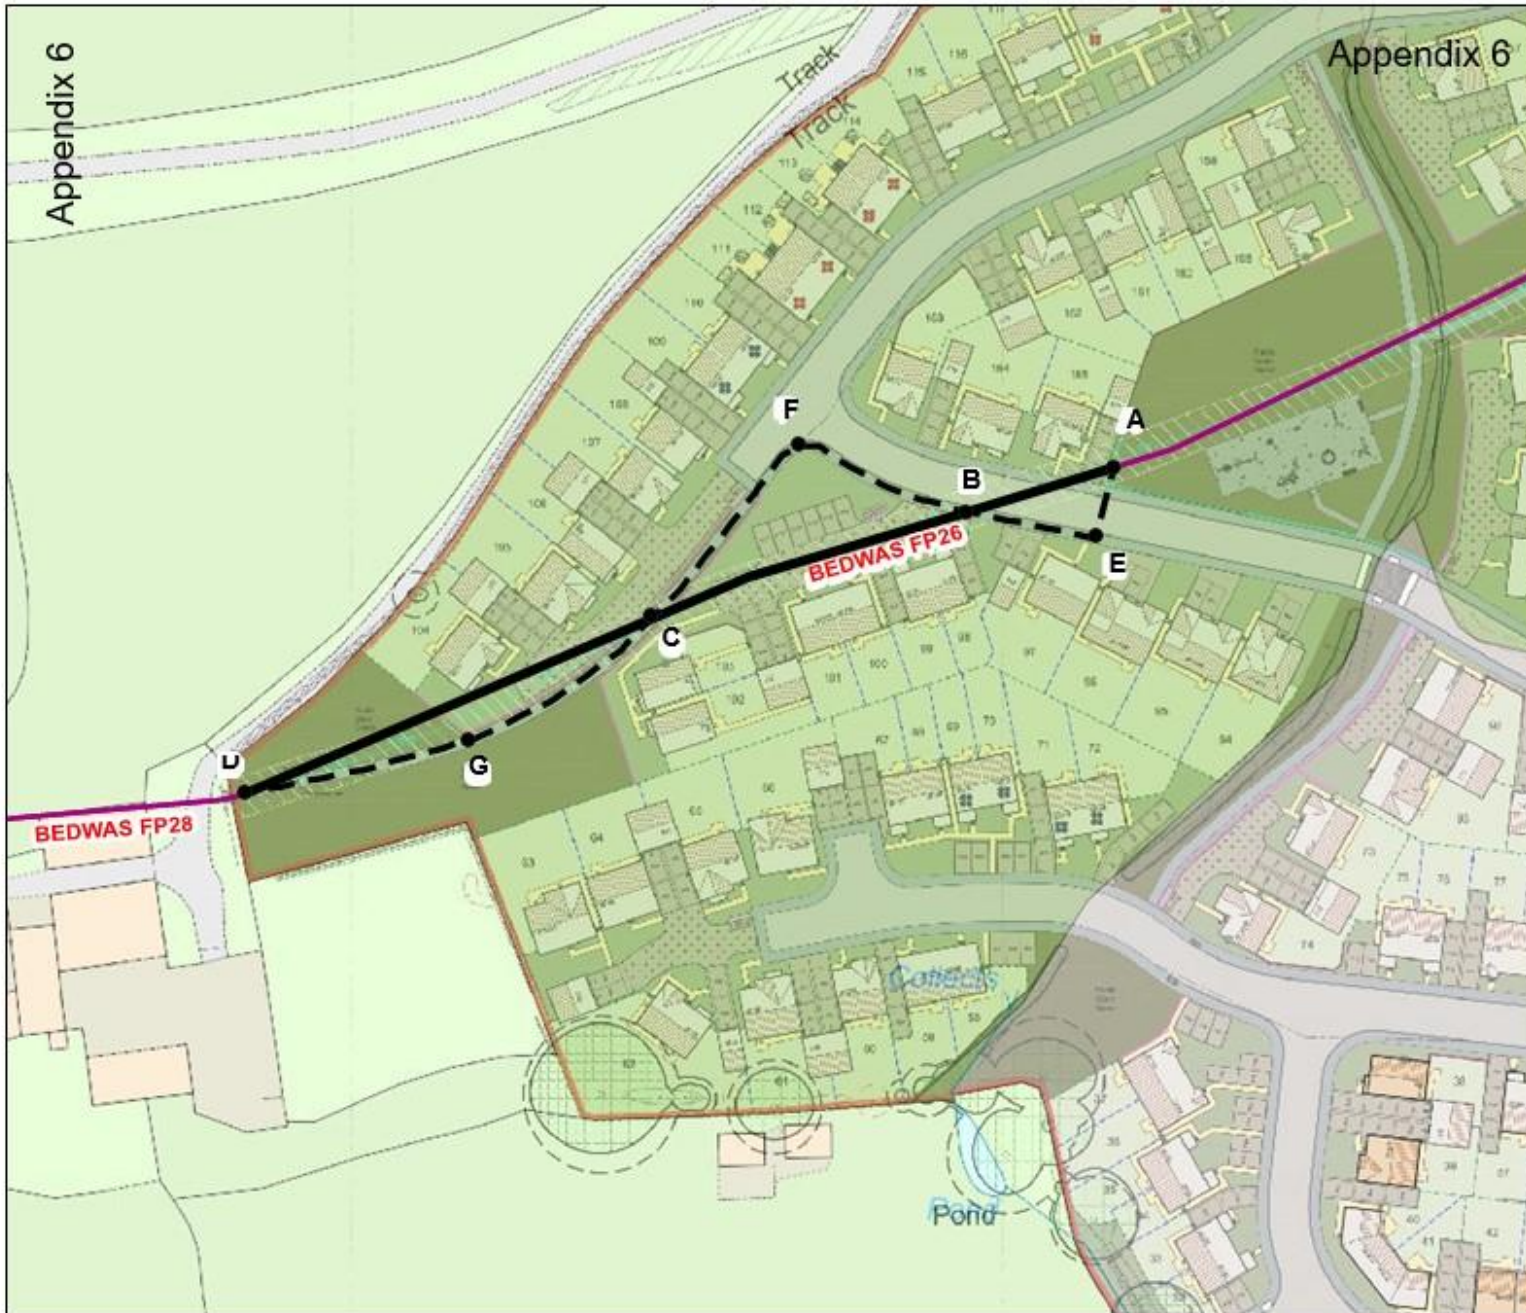

1:1,000 at A4

OS Products: © 100025372, 2020