


THIS DRAWING SHALL NOT BE REPRODUCED IN WHOLE OR IN PART WITHOUT THE EXPRESS PERMISSION OF TRAFFIC MANAGEMENT.

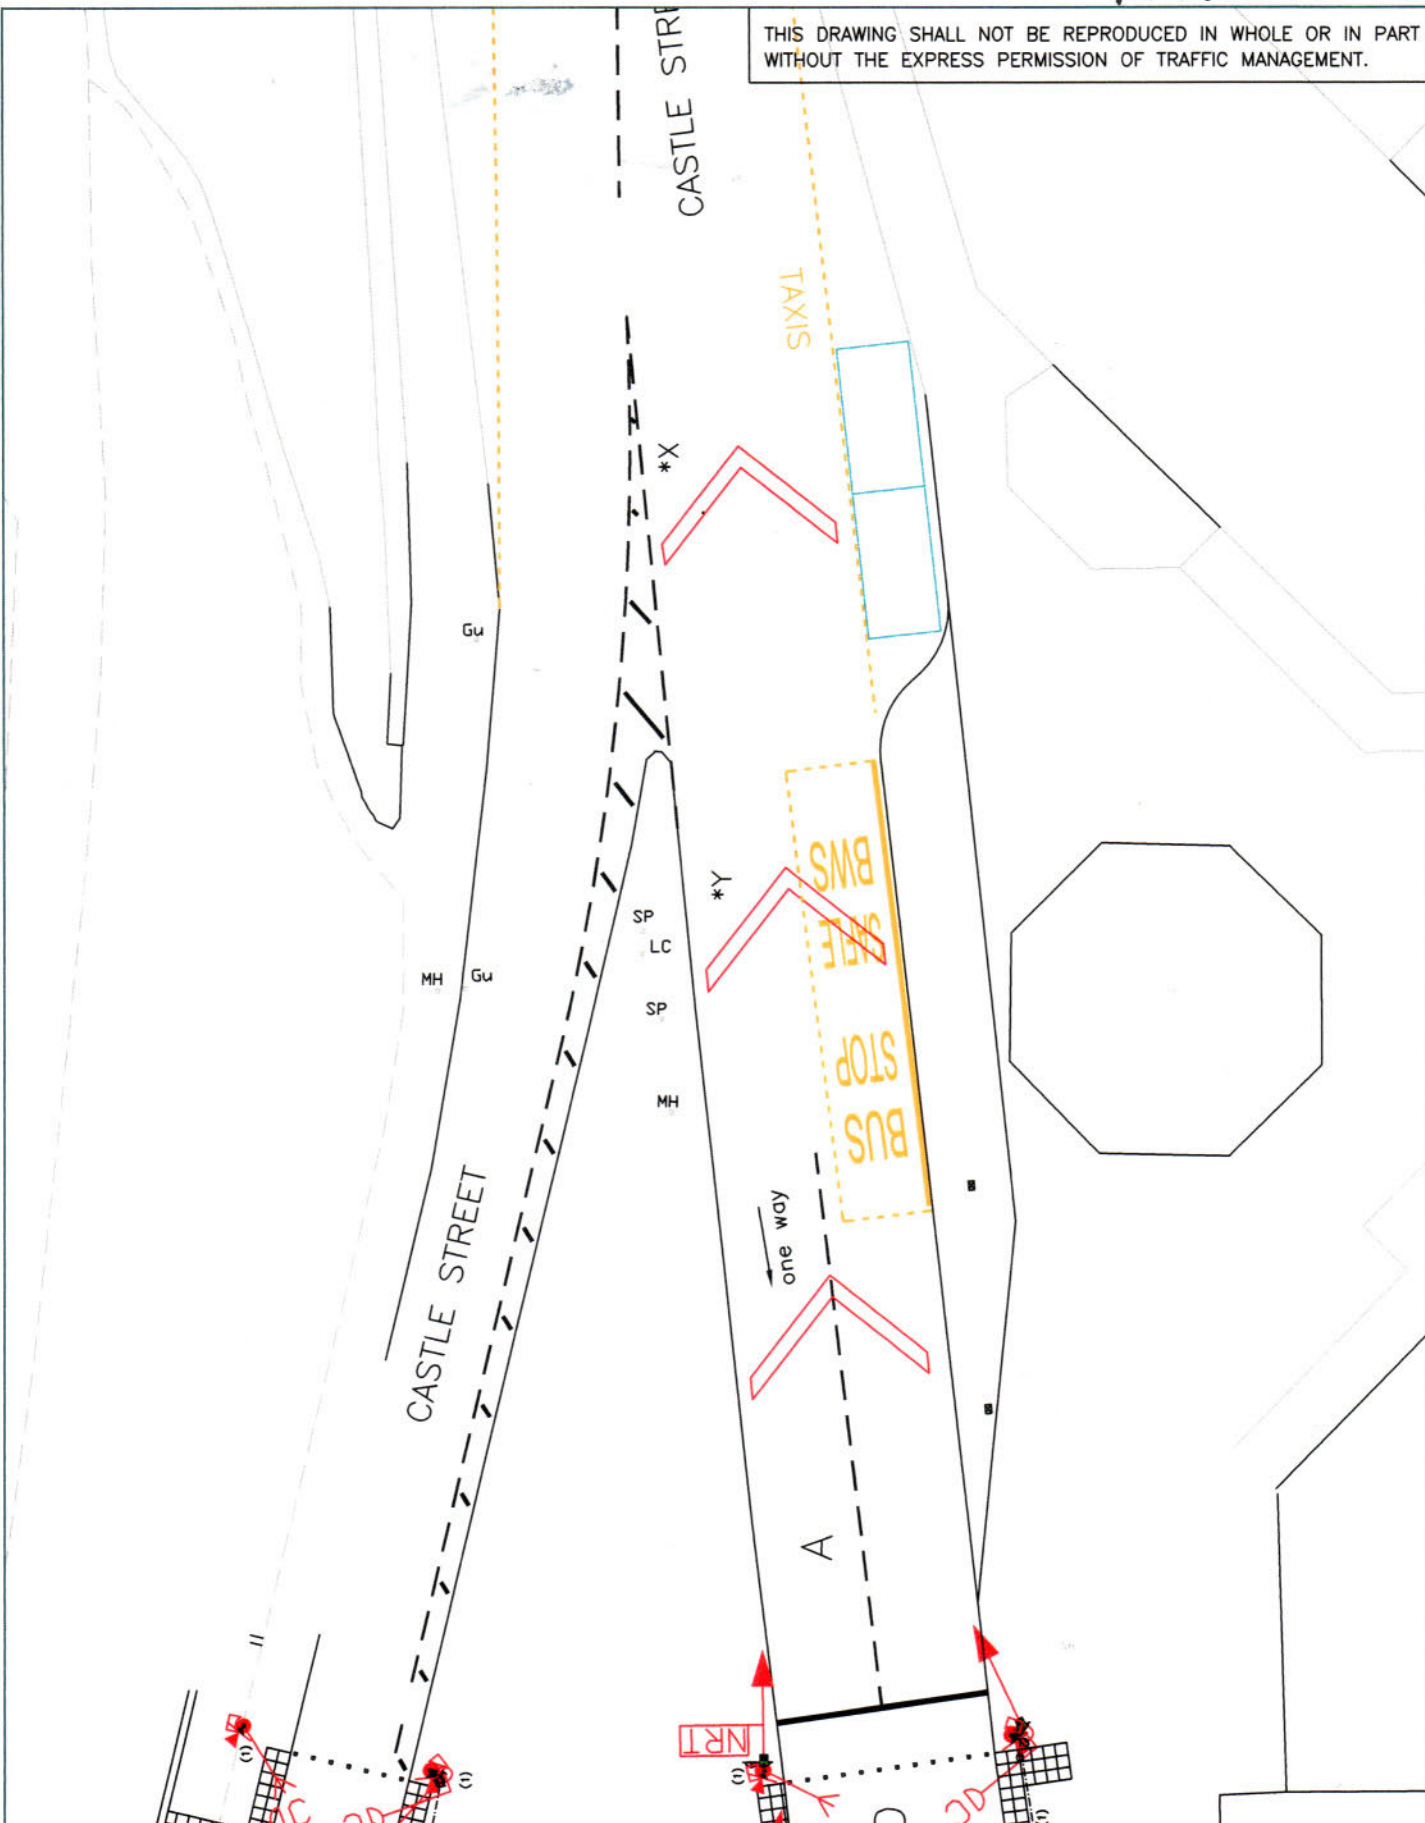

job title

Castle Street, Caerphilly

drawing title

Bus stop and Taxi pick up point



TRAFFIC MANAGEMENT  
 Chief Engineer - Mark Rees-Williams  
 BSc.(Hons), MBA, CEng, MICE

date PGA	drawn 13.2.08	checked
scale 1:250	drawing no. TM 08/ 8 (A4)	