


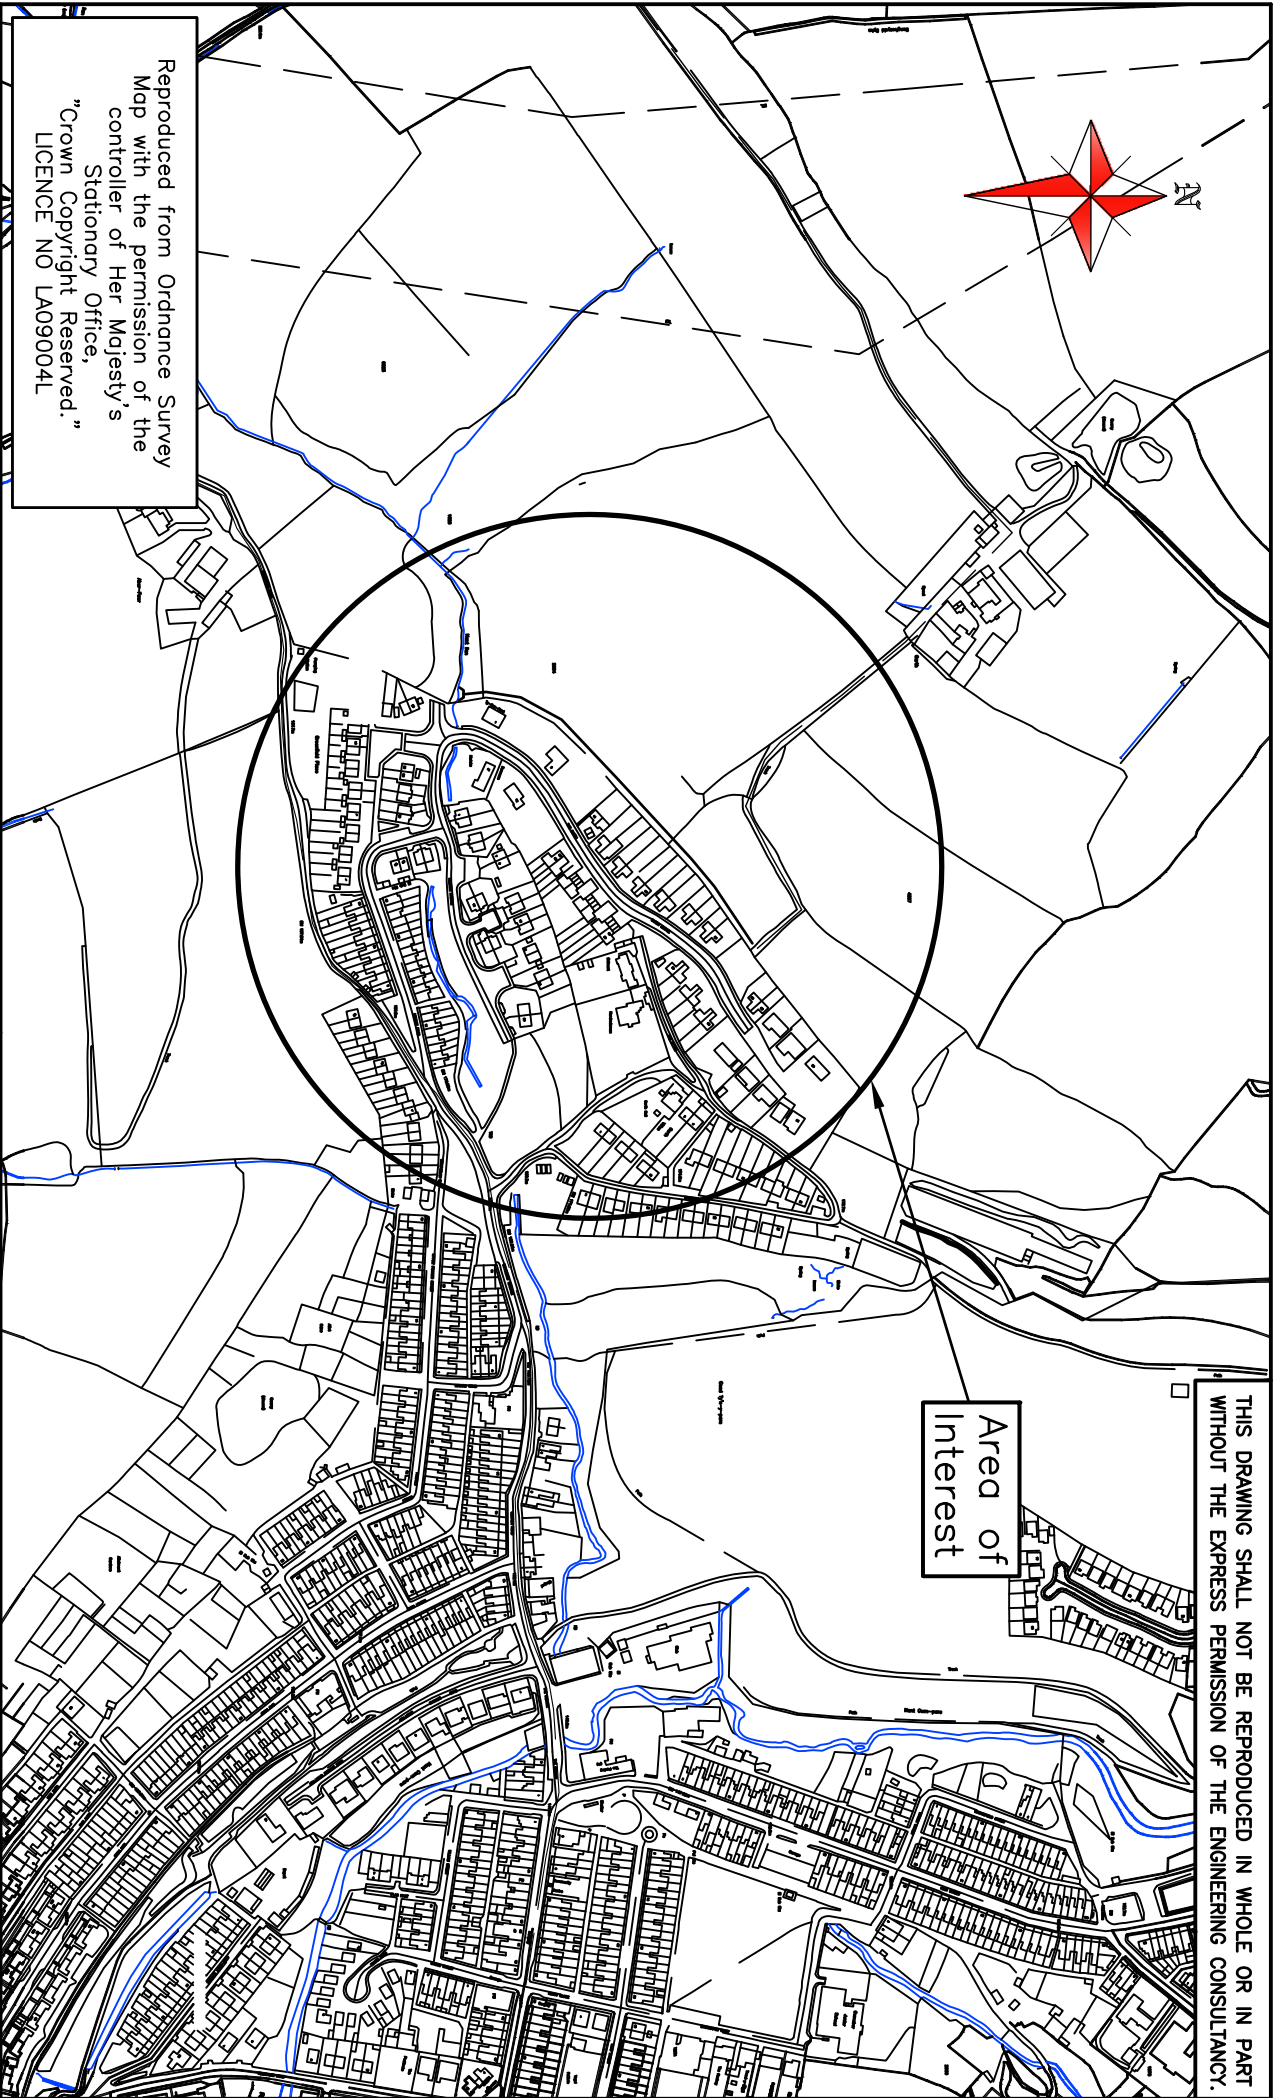

Reproduced from Ordnance Survey  
Map with the permission of the  
controller of Her Majesty's  
Stationary Office,  
"Crown Copyright Reserved."  
LICENCE NO LA09004L

Area of  
Interest

THIS DRAWING SHALL NOT BE REPRODUCED IN WHOLE OR IN PART  
WITHOUT THE EXPRESS PERMISSION OF THE ENGINEERING CONSULTANCY.



**ENGINEERING PROJECTS GROUP**  
**ENGINEERING CONSULTANCY**  
Head of Engineering Services – Terry Show  
B.Eng MBA C.Eng MICE MCMI MIHT

project title	date	drawn	checked
Land Drainage Works at Garth Estate, Abertridwr	Oct10	JDP	KJK
drawing title	scale	drawing no.	
Site Location Plan	1:5000	TH823-100	