


FOR ILLUSTRATION PURPOSES ONLY

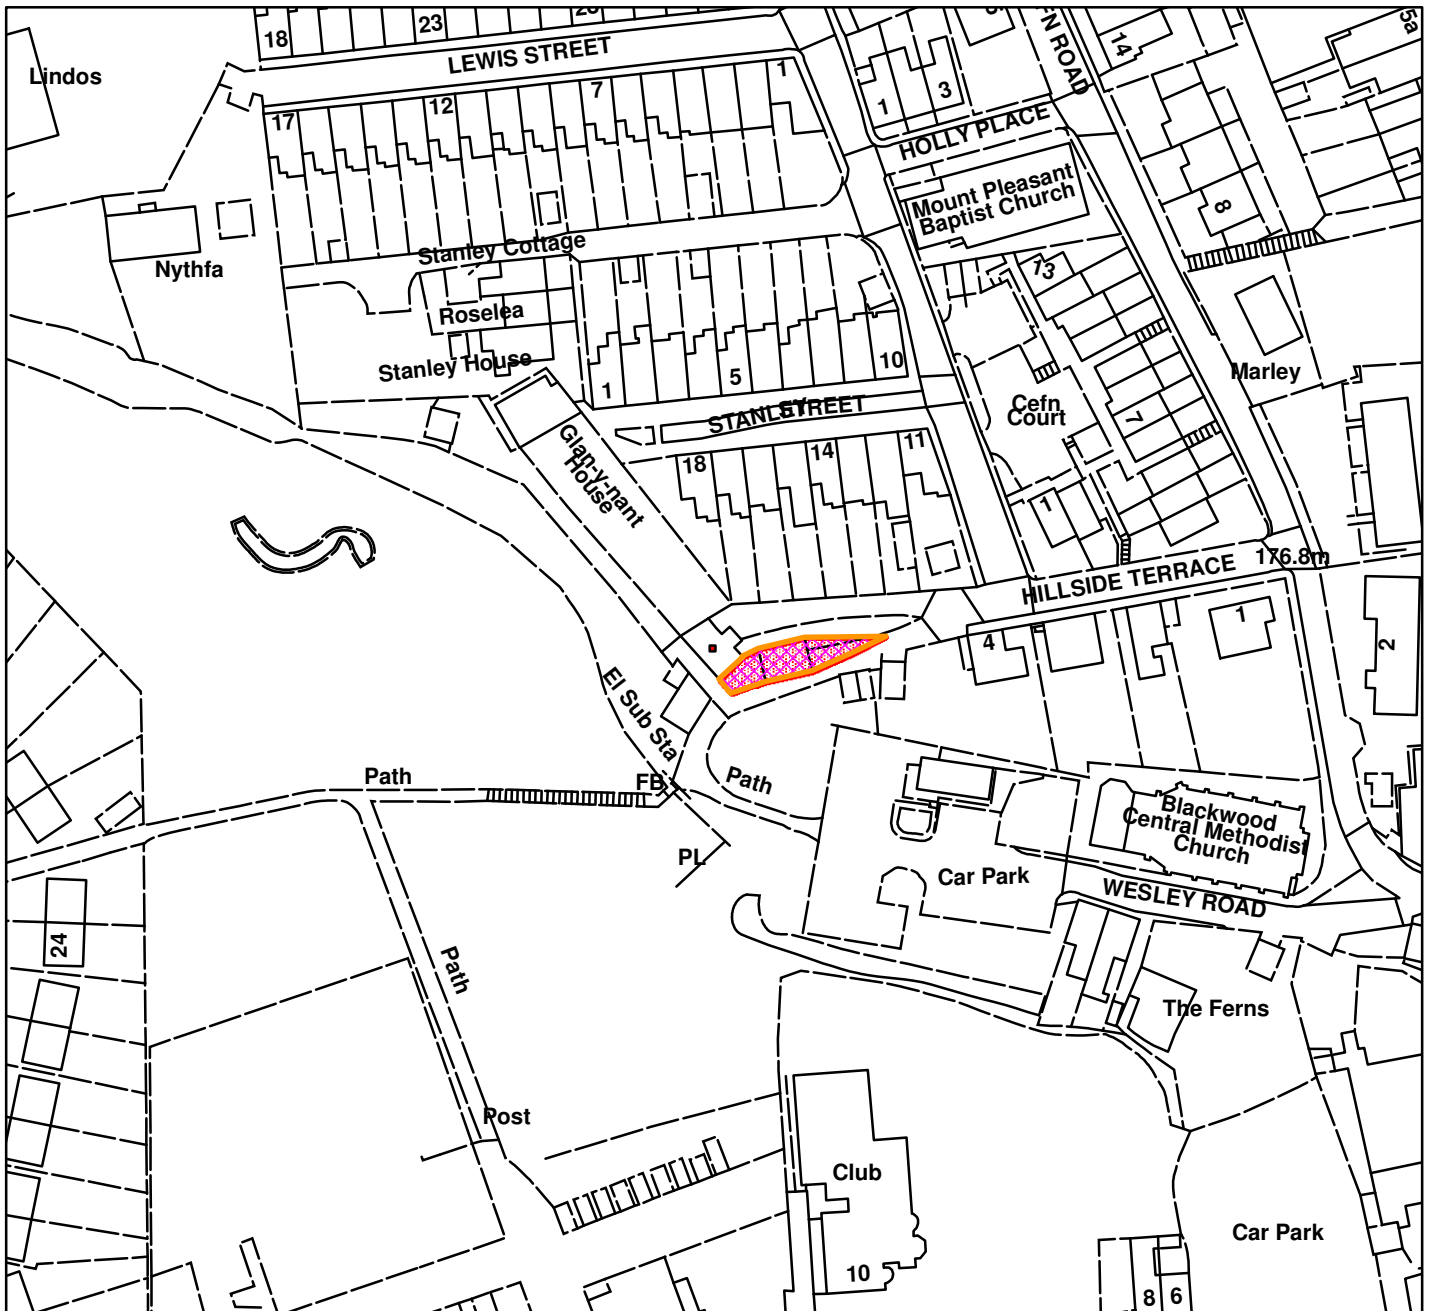

Scale: 1:1,250

Reproduced from the Ordnance Survey map with permission of the Controller of Her Majesty's Stationery Office © Crown Copyright 2014.

Unauthorised reproduction infringes Crown Copyright and may lead to prosecution or civil proceedings.

Organisation	Caerphilly CBC
Department	Planning Division
Comments	
Date	24/09/2014
MSA Number	100023572