


MAP REFERRED TO



IN

THE CAERPHILLY COUNTY BOROUGH COUNCIL

(YSBYTY YSTRAD FAWR HIGHWAY IMPROVEMENTS, ROUTE A472 CLASSIFIED ROAD)

COMPULSORY PURCHASE ORDER 2011

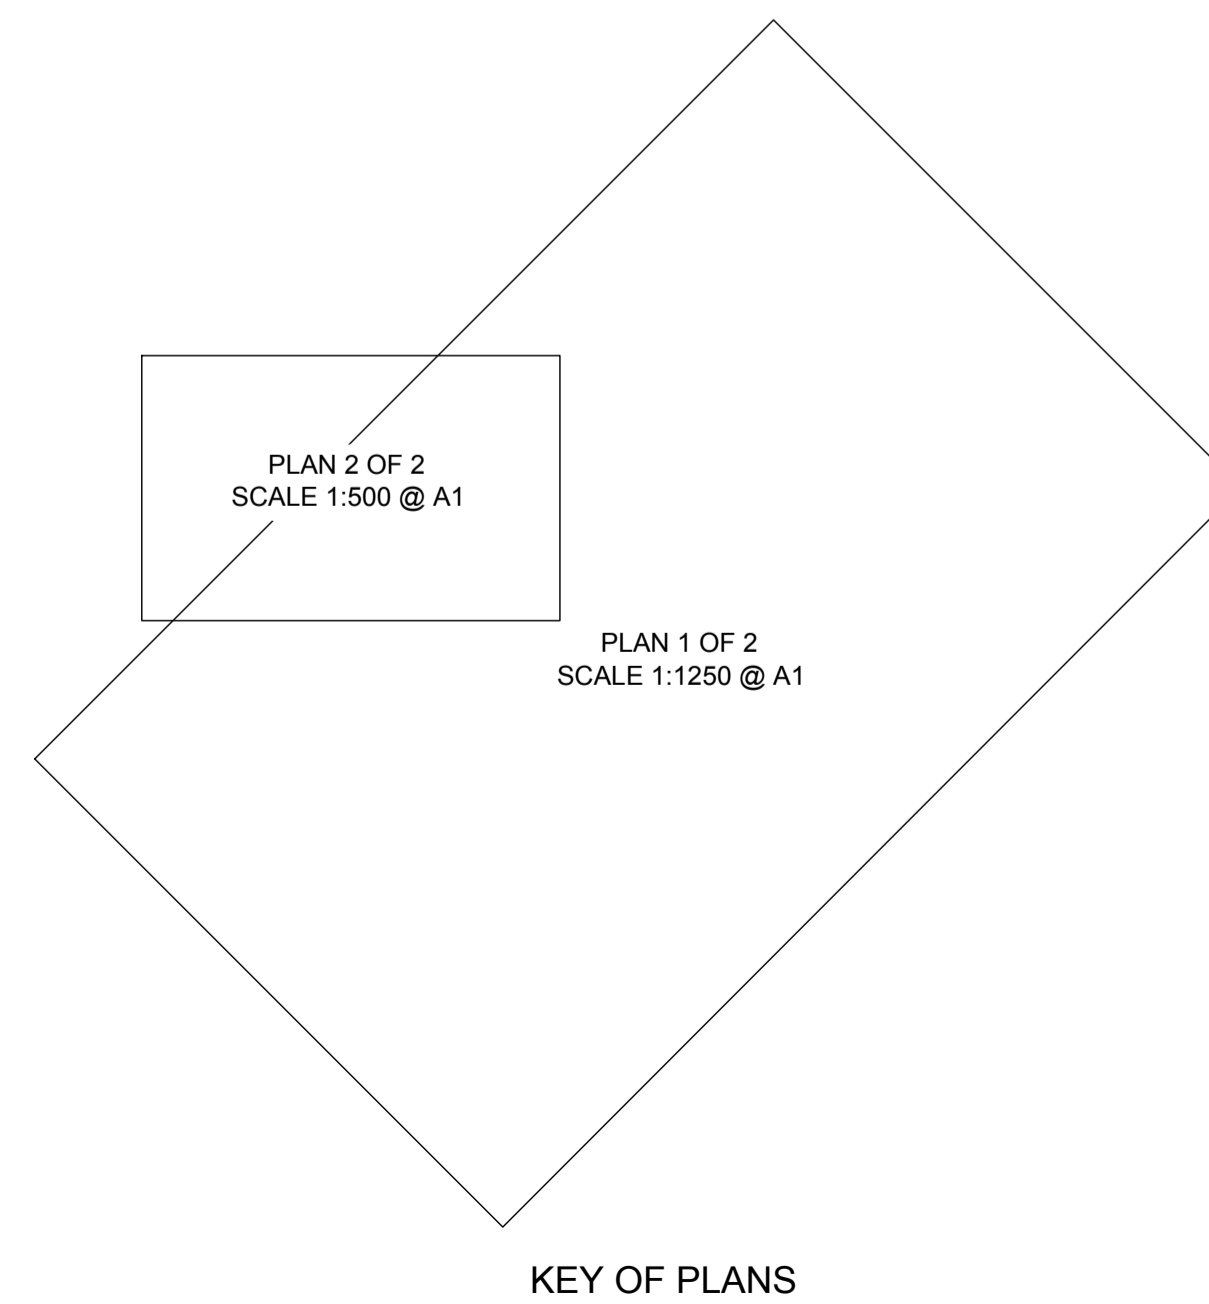


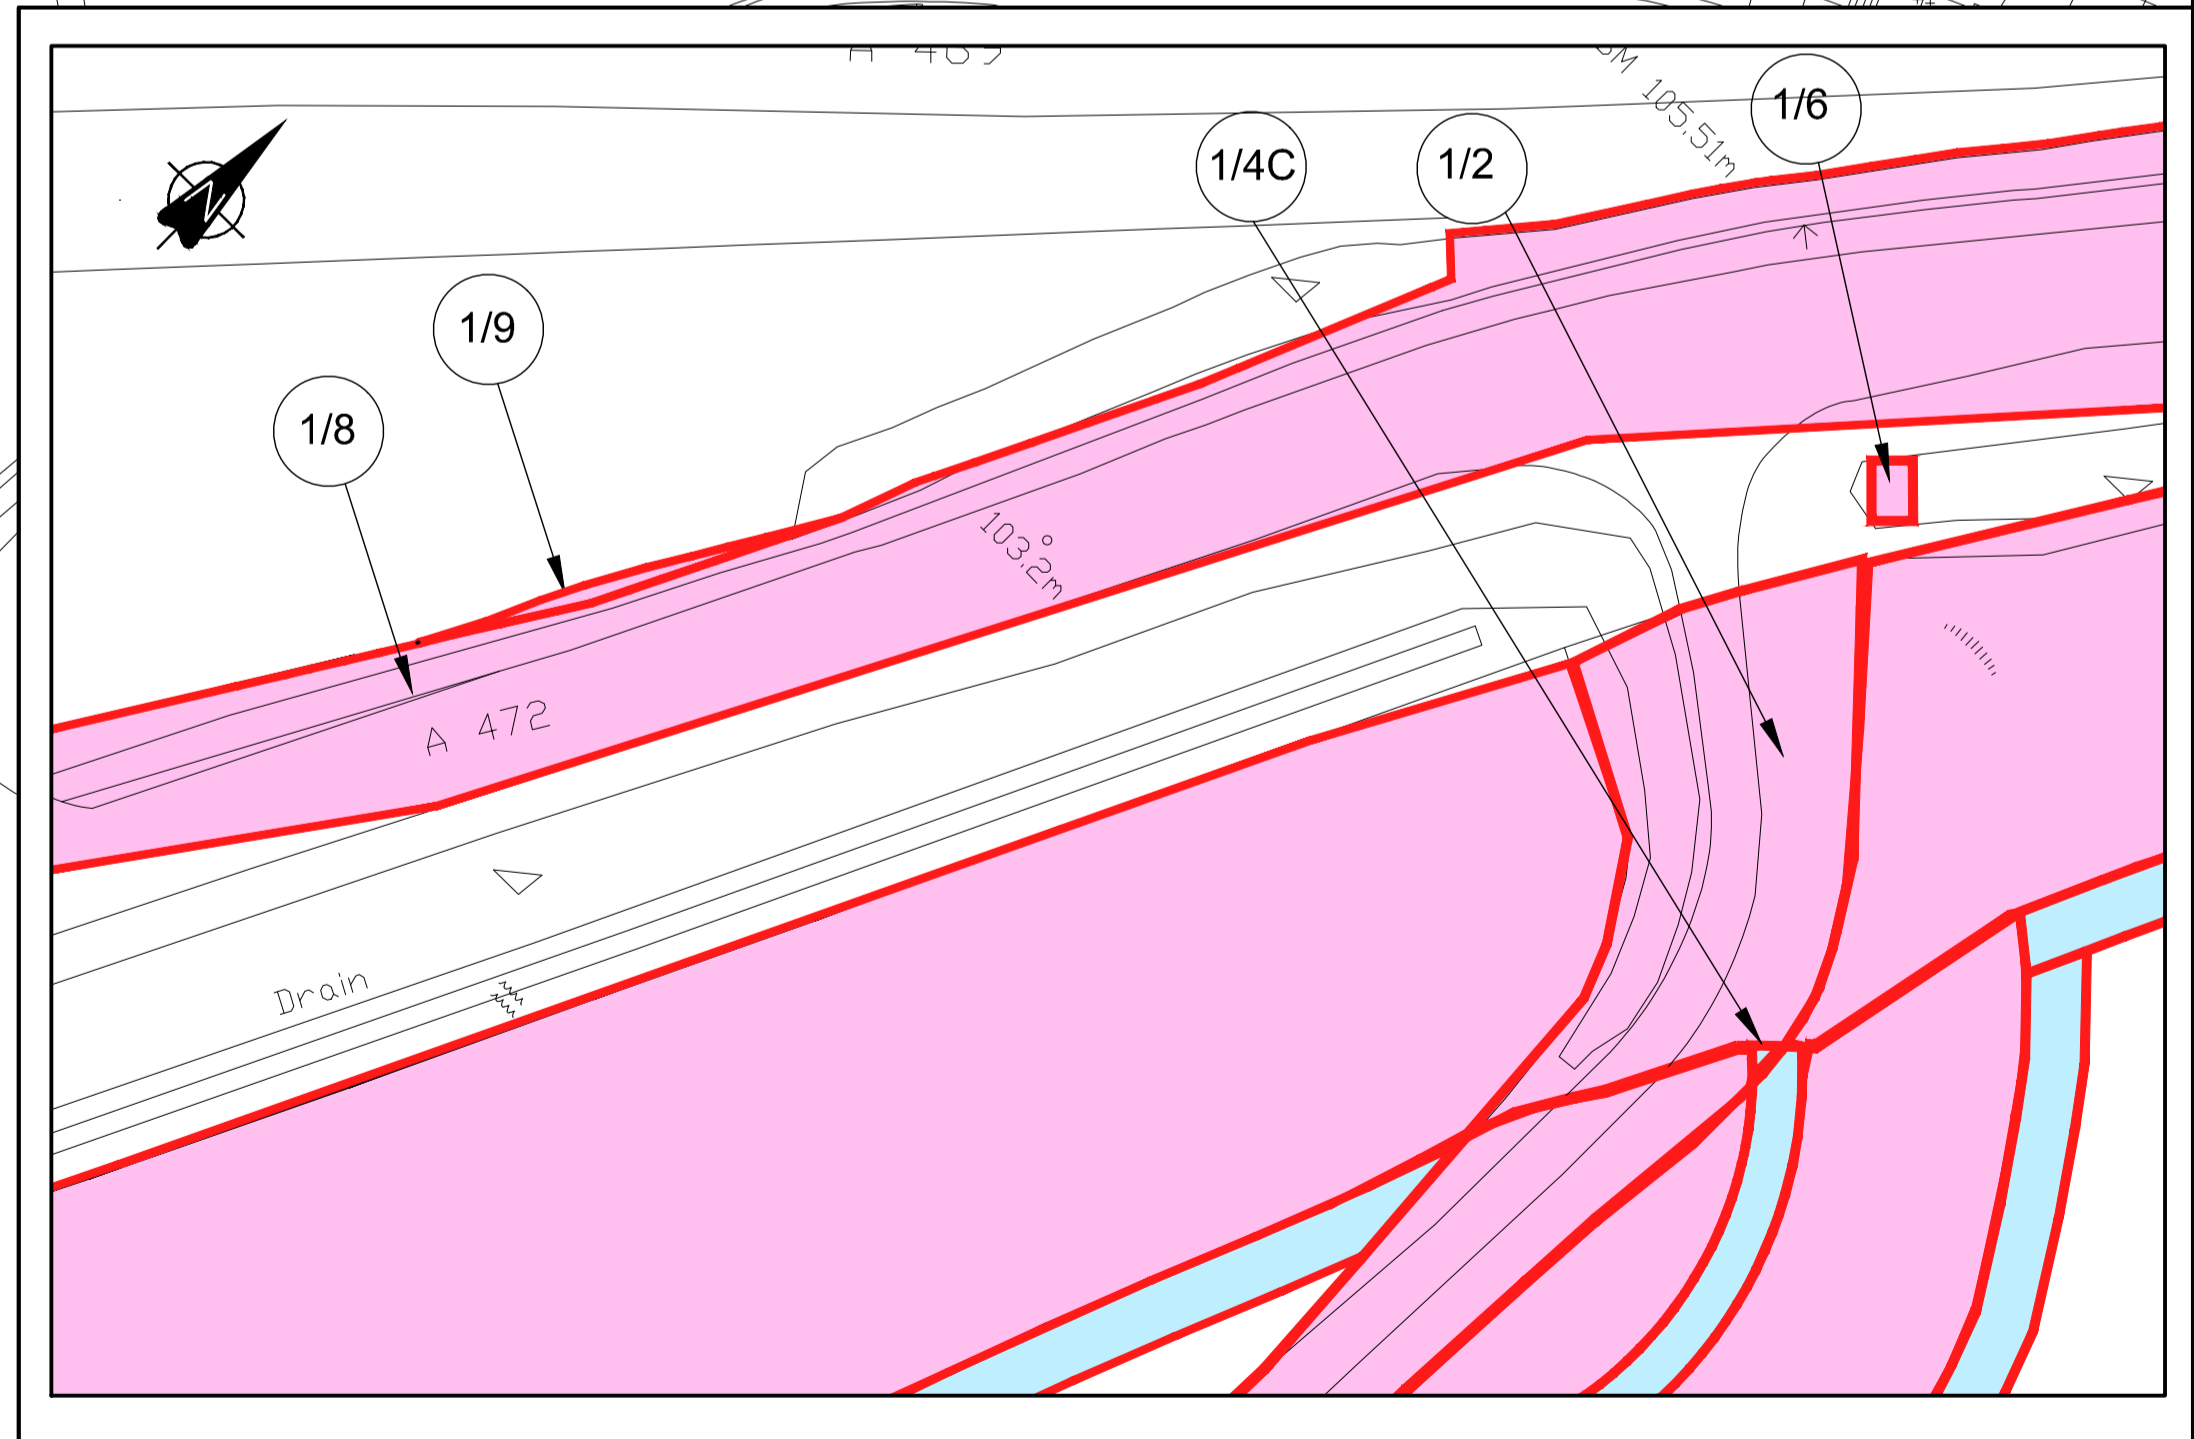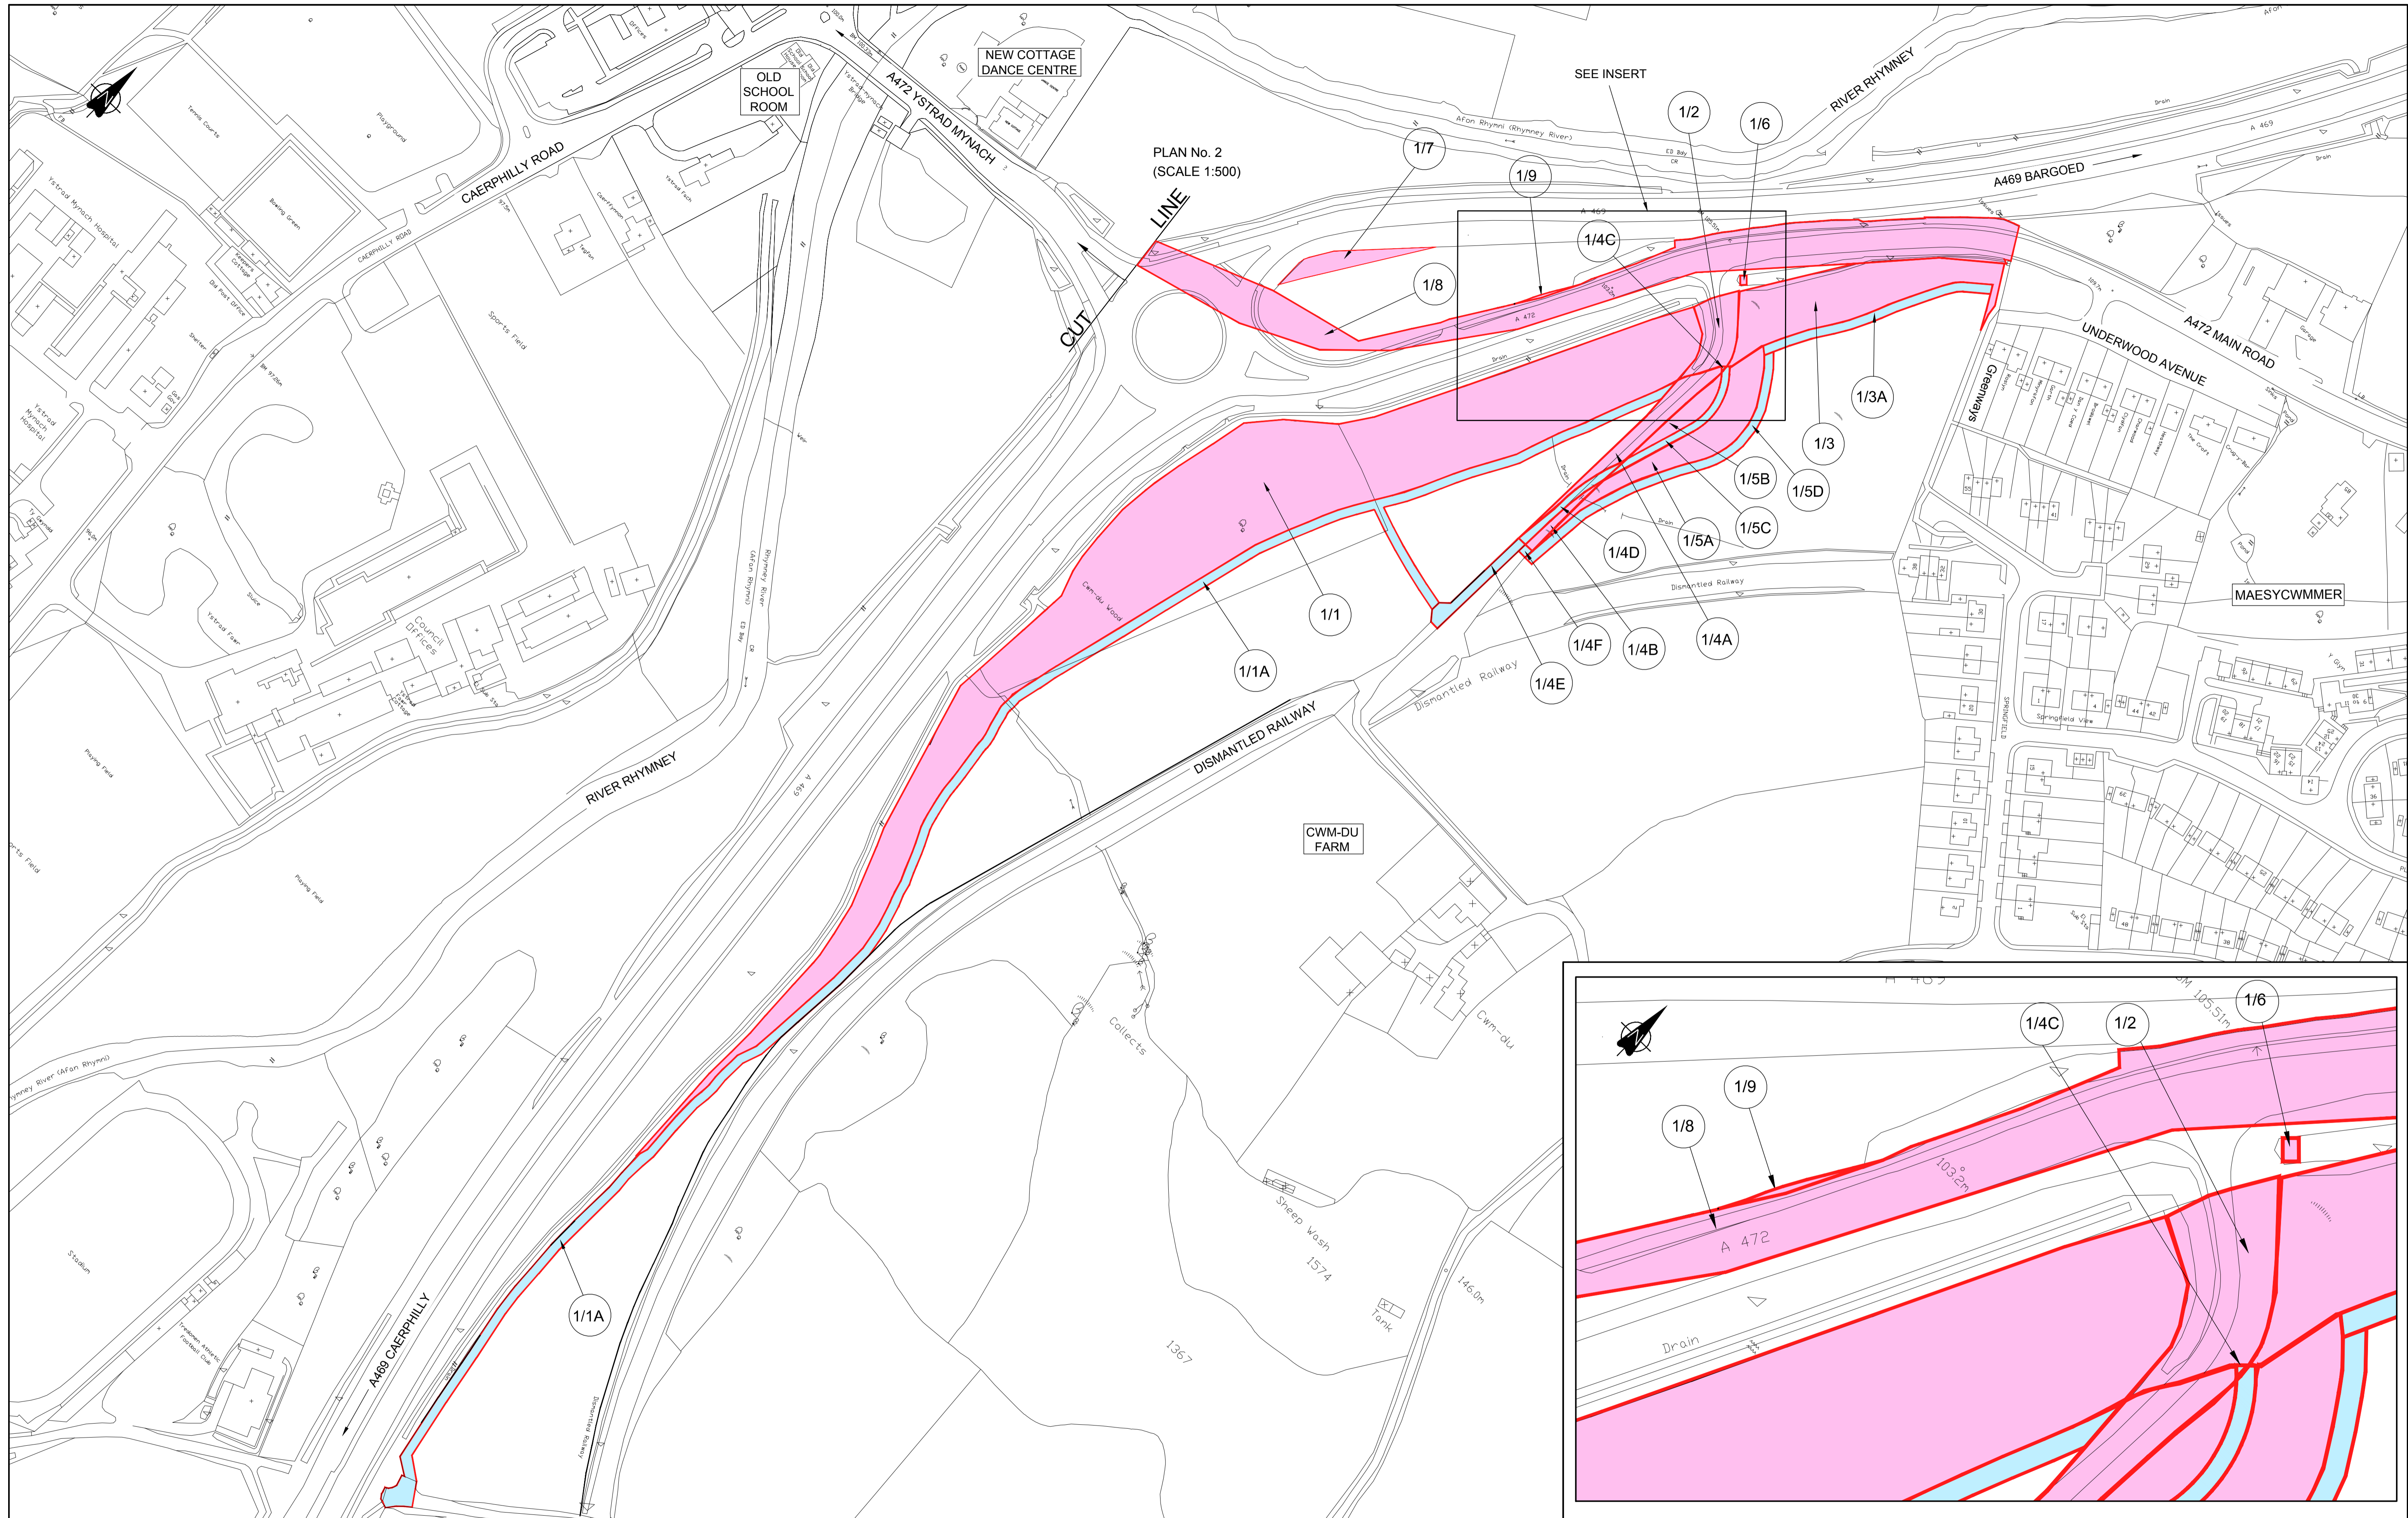

KEY

	TITLE
	RIGHTS
	PLOT BOUNDARIES


MAP REFERRED TO IN
THE CAERPHILLY COUNTY BOROUGH COUNCIL
(YSBYTY YSTRAD FAWR HIGHWAY IMPROVEMENTS, ROUTE A472 CLASSIFIED ROAD)
COMPULSORY PURCHASE ORDER 2011
PLAN 1 OF 2

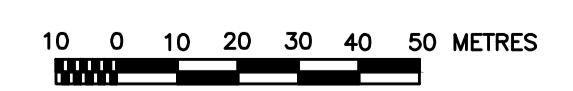

Scale:1/1250 @ A1


Insert: Scale:1/500 @ A1

This map is based upon Ordnance Survey material with the permission of Ordnance Survey on behalf of the Controller of Her Majesty's Stationery Office © Crown copyright 2010. Unauthorised reproduction infringes Crown copyright and may lead to prosecution or civil proceedings.
 Cynghor Bwrdeistref Sirol Caerffili Caerphilly County Borough Council. Licence No. LA 09004L

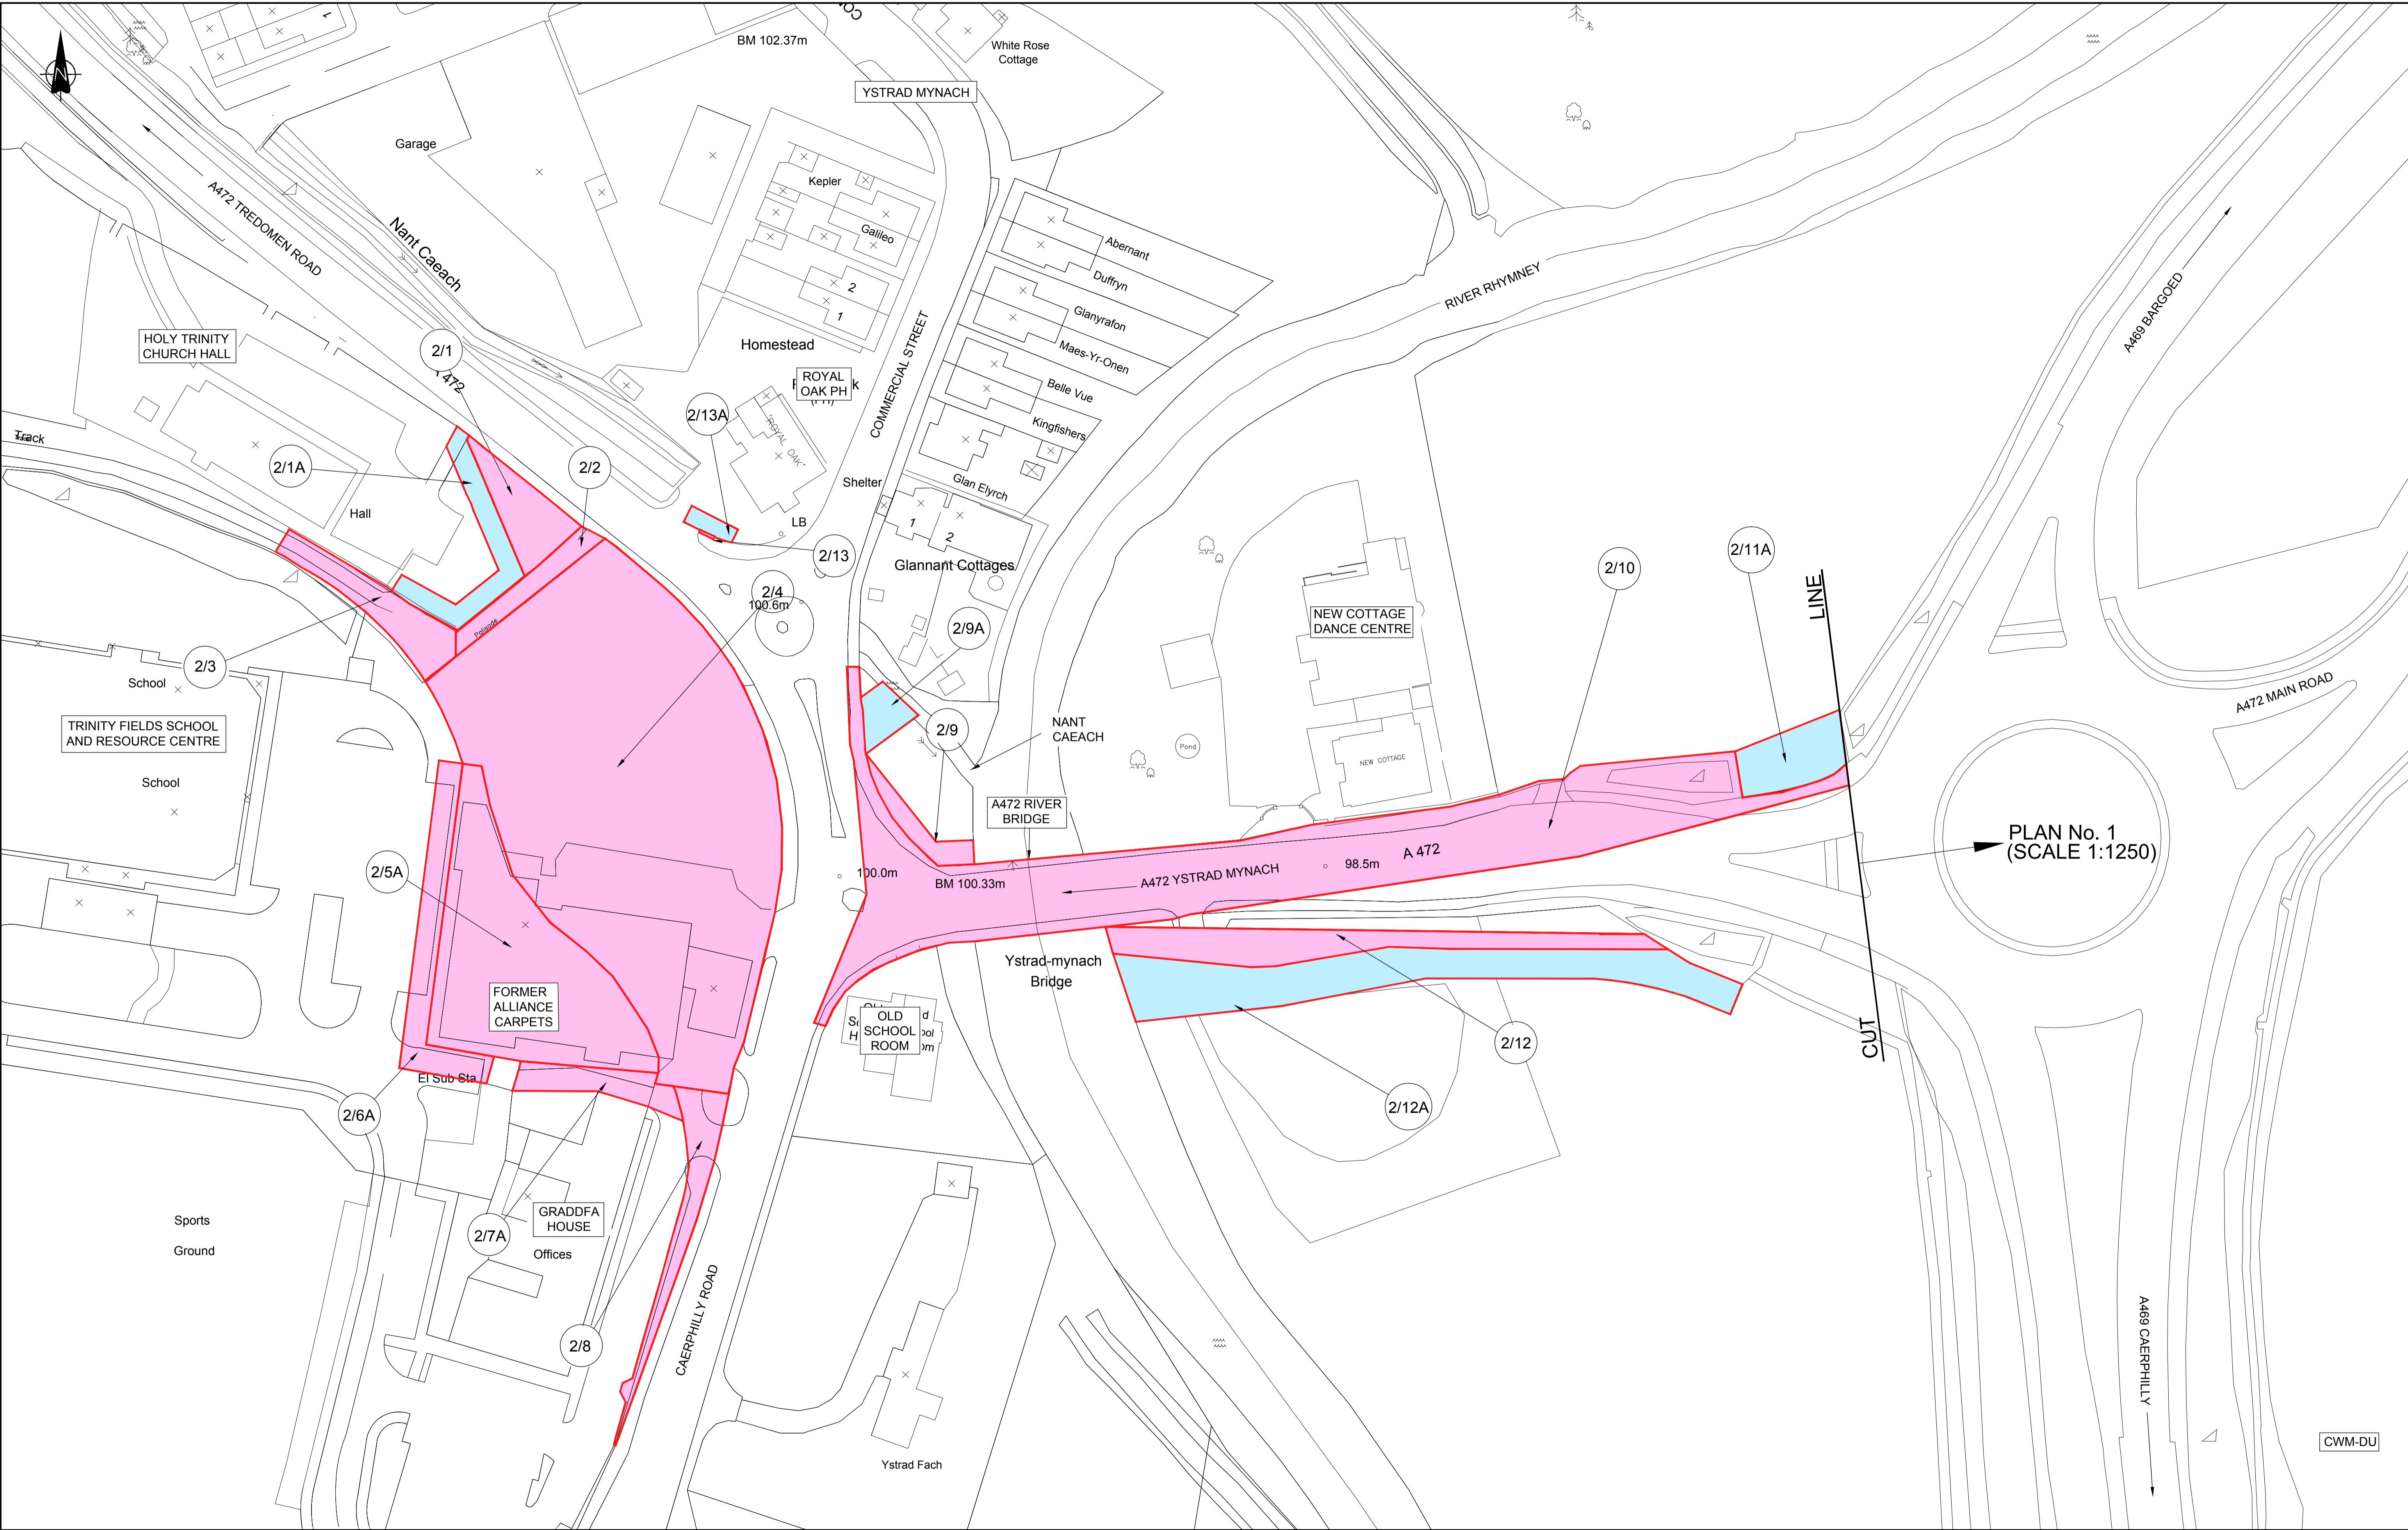

- KEY**
- TITLE
 - RIGHTS
 - PLOT BOUNDARIES

MAP REFERRED TO IN
THE CAERPHILLY COUNTY BOROUGH COUNCIL
(YSBYTY YSTRAD FAWR HIGHWAY IMPROVEMENTS, ROUTE A472 CLASSIFIED ROAD)
COMPULSORY PURCHASE ORDER 2011
PLAN 2 OF 2

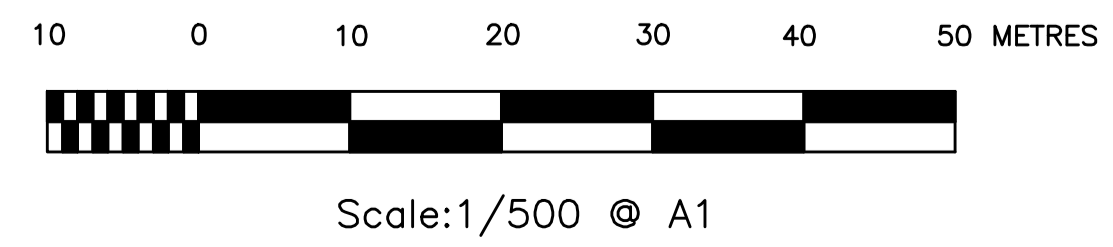

This map is based upon Ordnance Survey material with the permission of Ordnance Survey on behalf of the Controller of Her Majesty's Stationary Office © Crown copyright 2010. Unauthorised reproduction infringes Crown copyright and may lead to prosecution or civil proceedings. Cynghor Bwrdeistref Sirol Caerffili Caerphilly County Borough Council. Licence No. LA 99094.