



Existing watercourse arrangement

Scale:1:500

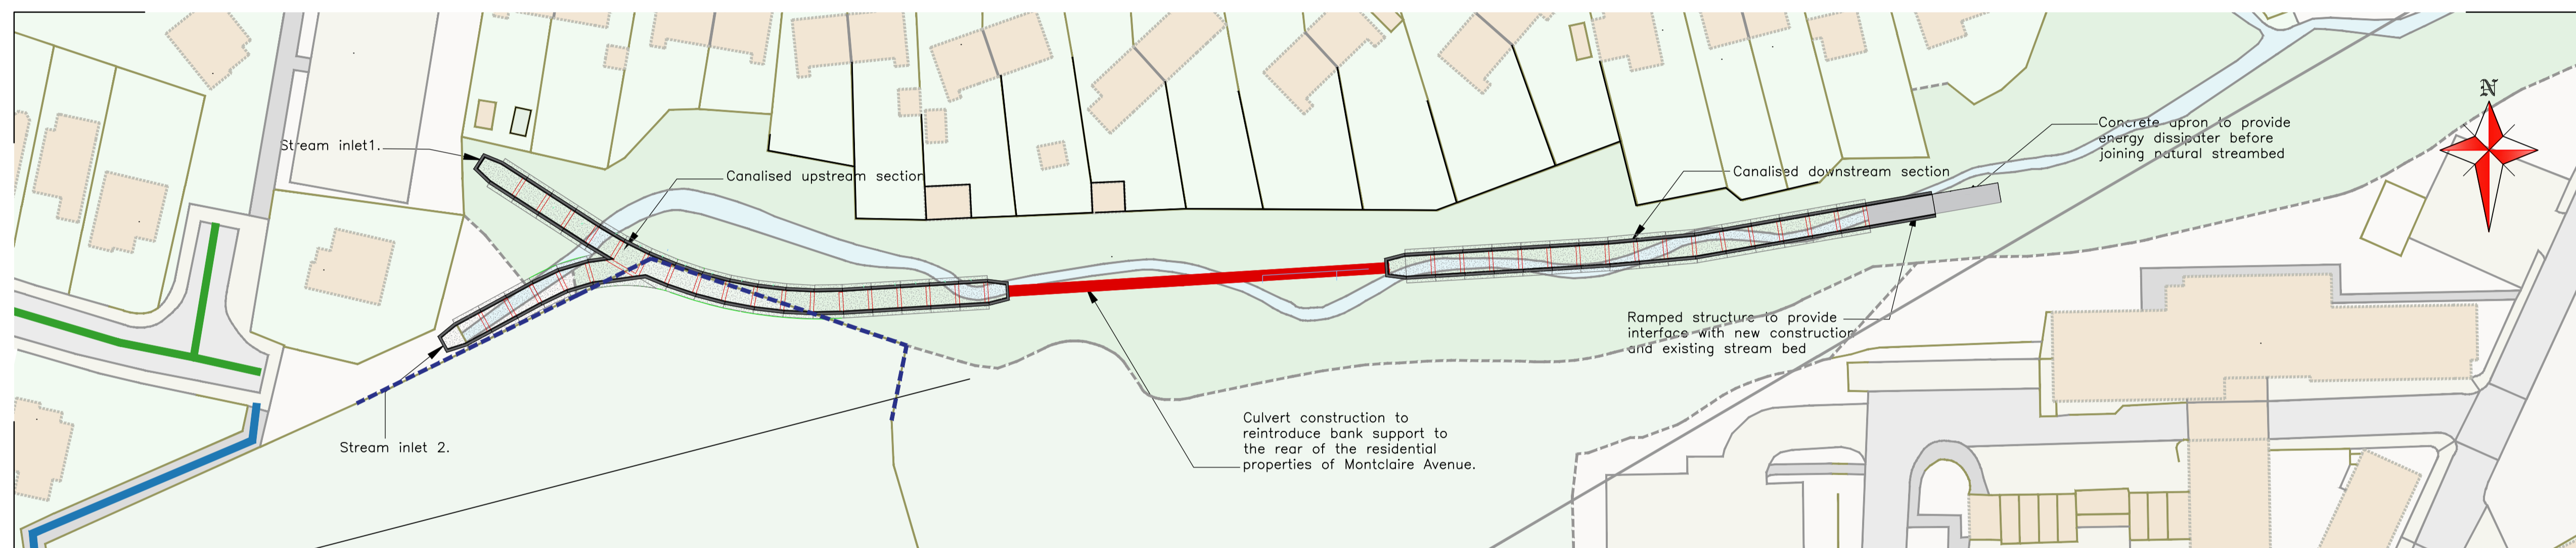

Indicative new construction arrangement.

Scale:1:500

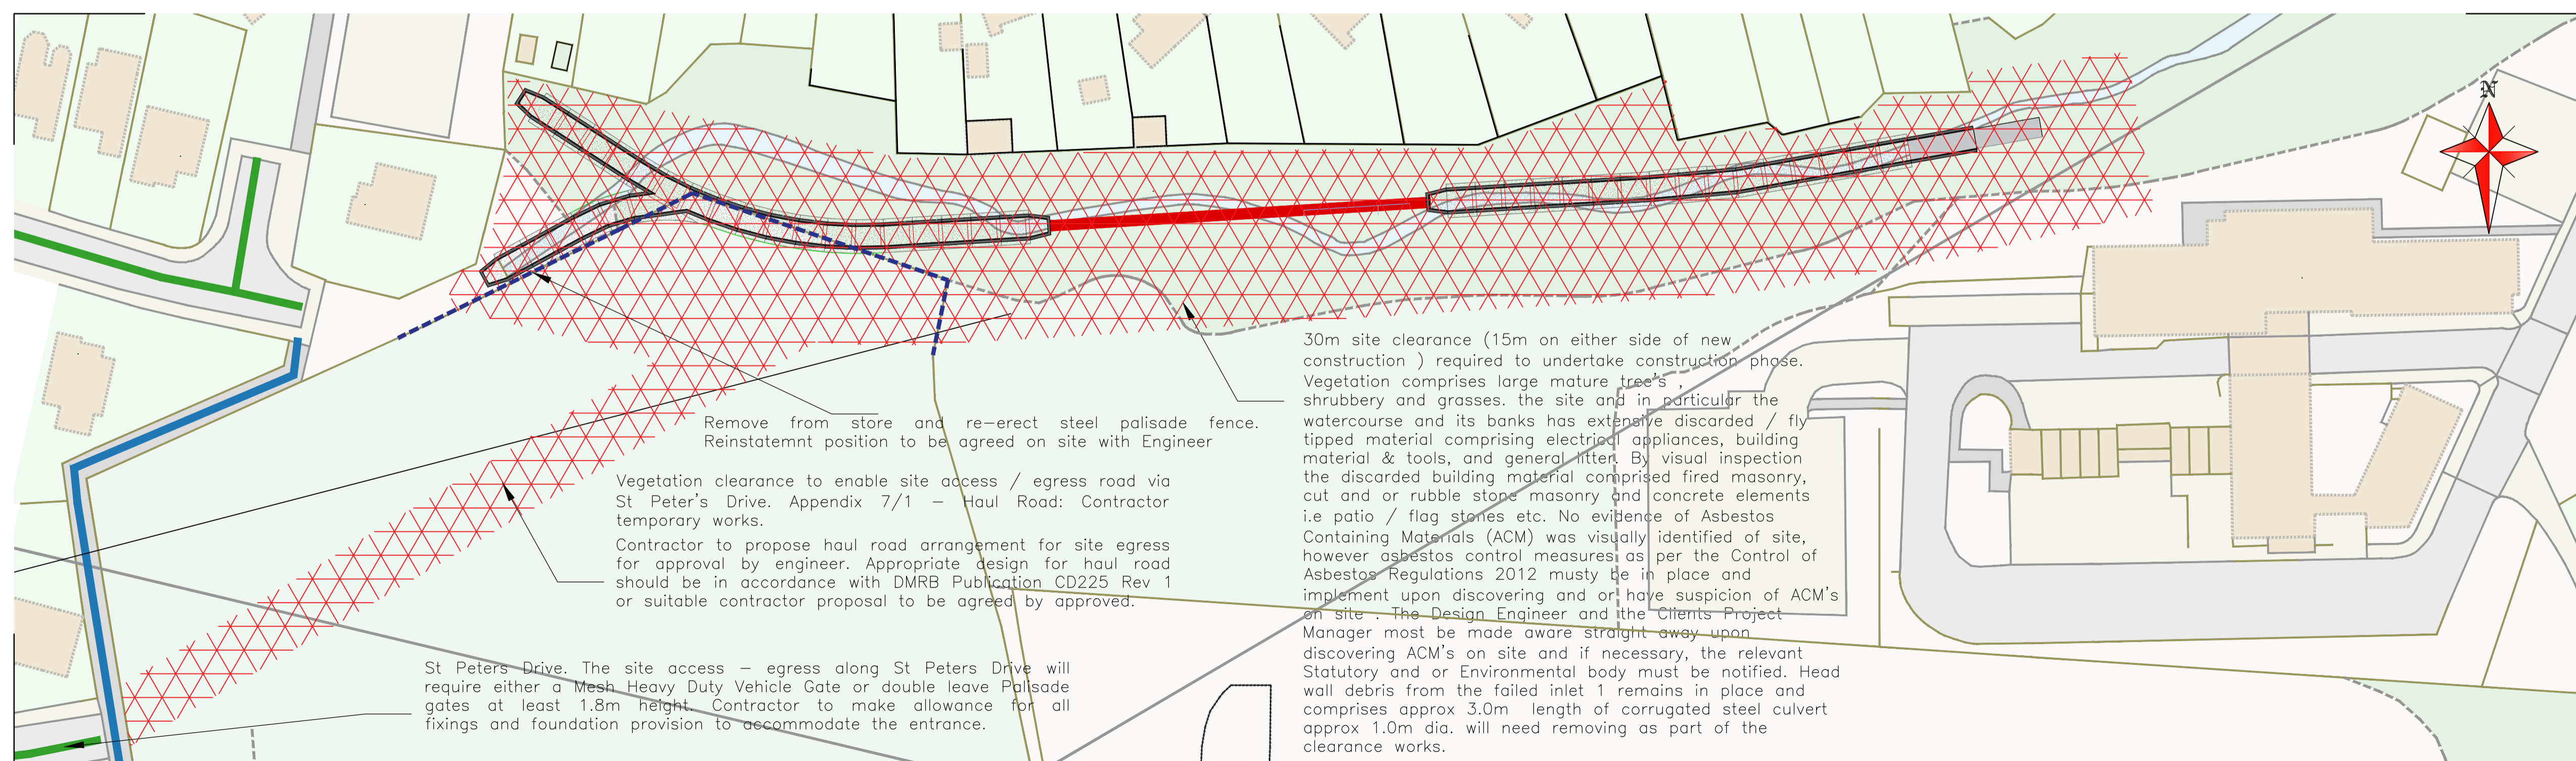

Site Clearance

Scale:1:500

THIS DRAWING SHALL NOT BE REPRODUCED IN WHOLE OR IN PART WITHOUT THE EXPRESS PERMISSION OF THE ENGINEERING CONSULTANCY.

DO NOT SCALE

HEALTH, SAFETY & ENVIRONMENTAL INFORMATION

NOTE:
It is assumed that the work undertaken will be carried out by a competent Contractor who is aware of all generic risks associated with the works. Listed below are significant risks relating to the works:

The Client must ensure that a construction phase plan is drawn up before the construction phase begins and that the Contractor responsible for ensuring that the plan is drawn up adequately addresses the arrangements for managing the risks.

 Site Clearance - 6369.56m²

Revisions

Surfix	Date	Issue	Description



ENGINEERING PROJECTS GROUP
ENGINEERING CONSULTANCY

Communities Directorate
Engineering Services Division
Ty Penllta, Tredomen Park
Hengoed CF82 7PG
Head of Infrastructure - Marcus Lloyd
B.Eng MBA C.Eng MICE MCIHT

Project title
Montclair Avenue - Blackwood

drawing title
Proposed Site arrangement and vegetation clearance.

scale	date	drawn	checked
1:500@A1	June 21	RJ	

project ref.	drawing no.	rev.
S0811	002	

APPROVAL <input type="checkbox"/>	COMMENT <input type="checkbox"/>	INFORMATION <input type="checkbox"/>
DRAFT <input type="checkbox"/>	TENDER <input checked="" type="checkbox"/>	CONTRACT <input type="checkbox"/>
		AS CONSTRUCTED <input type="checkbox"/>